



PLAYHOUSE


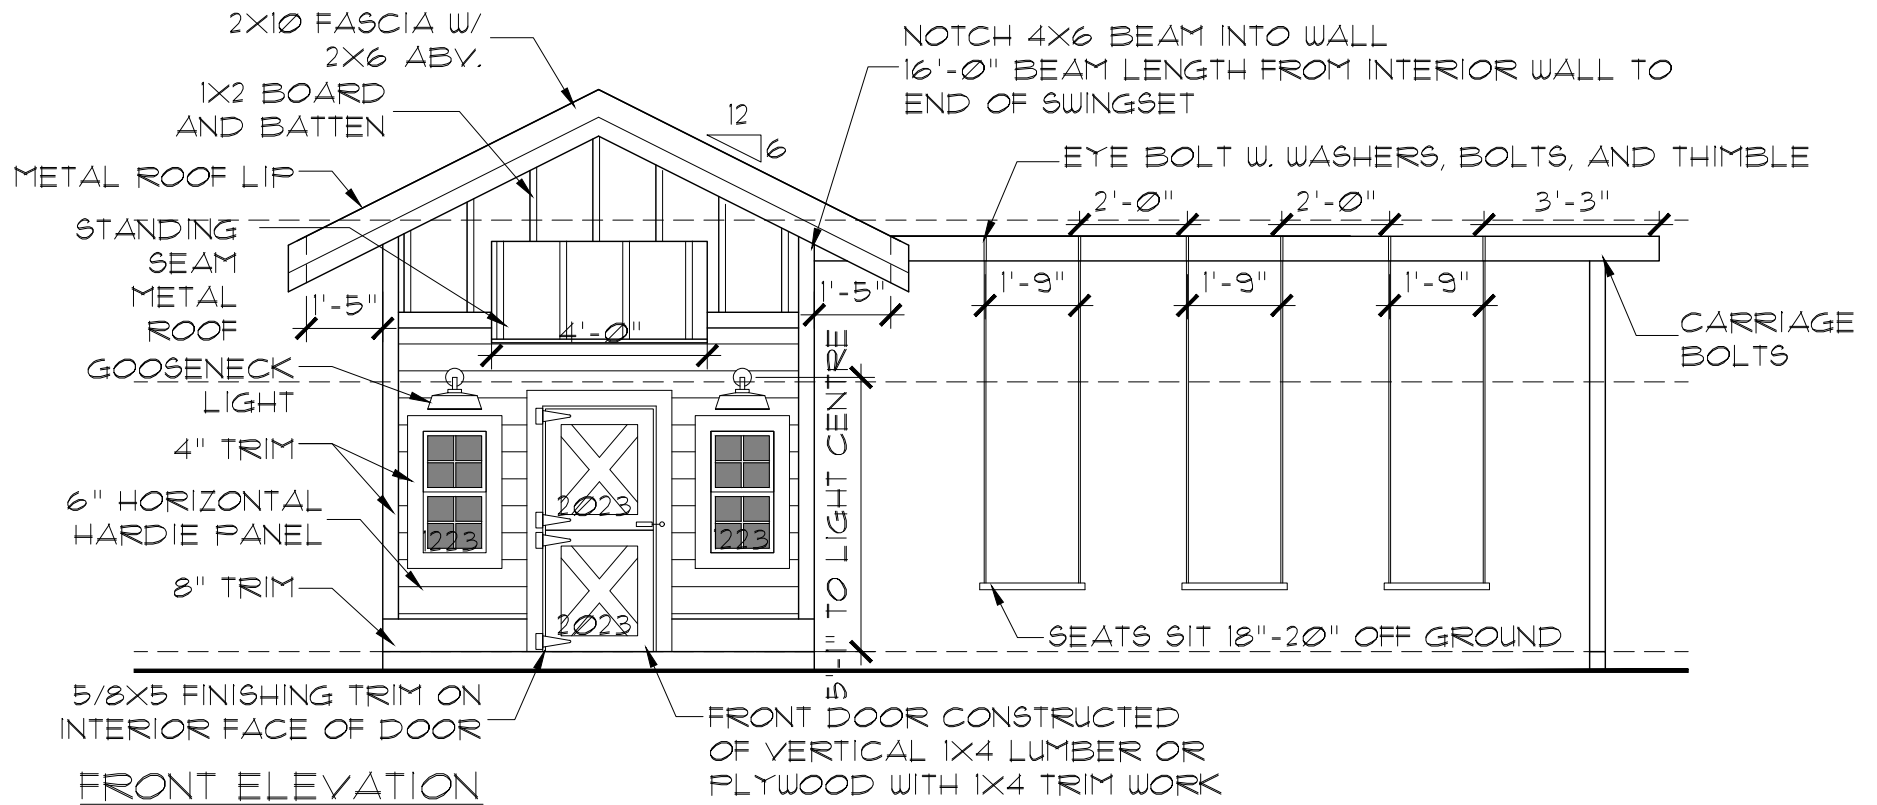


PLAYHOUSE

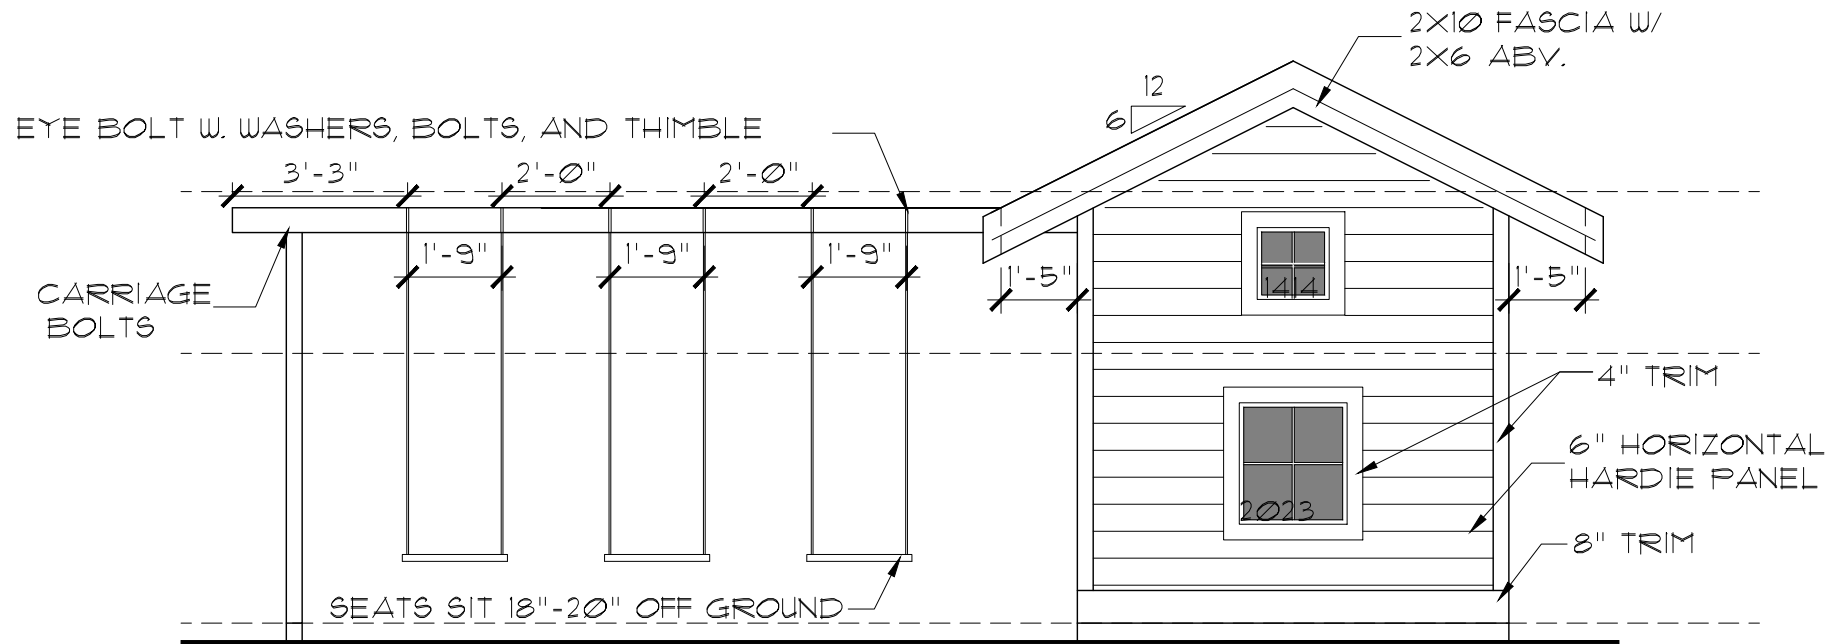


REAR ELEVATION

PLAYHOUSE

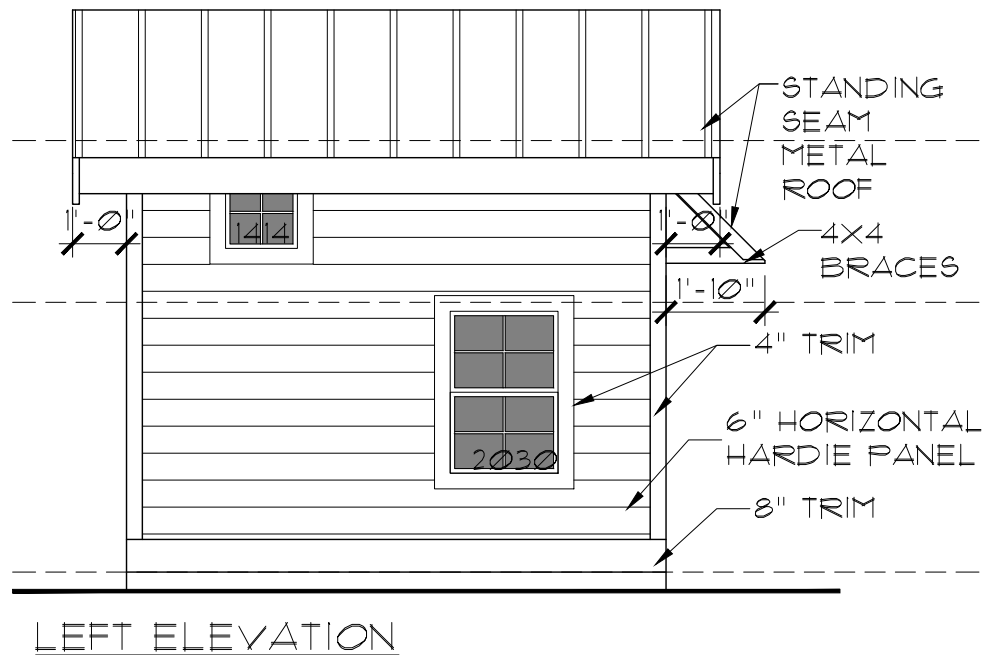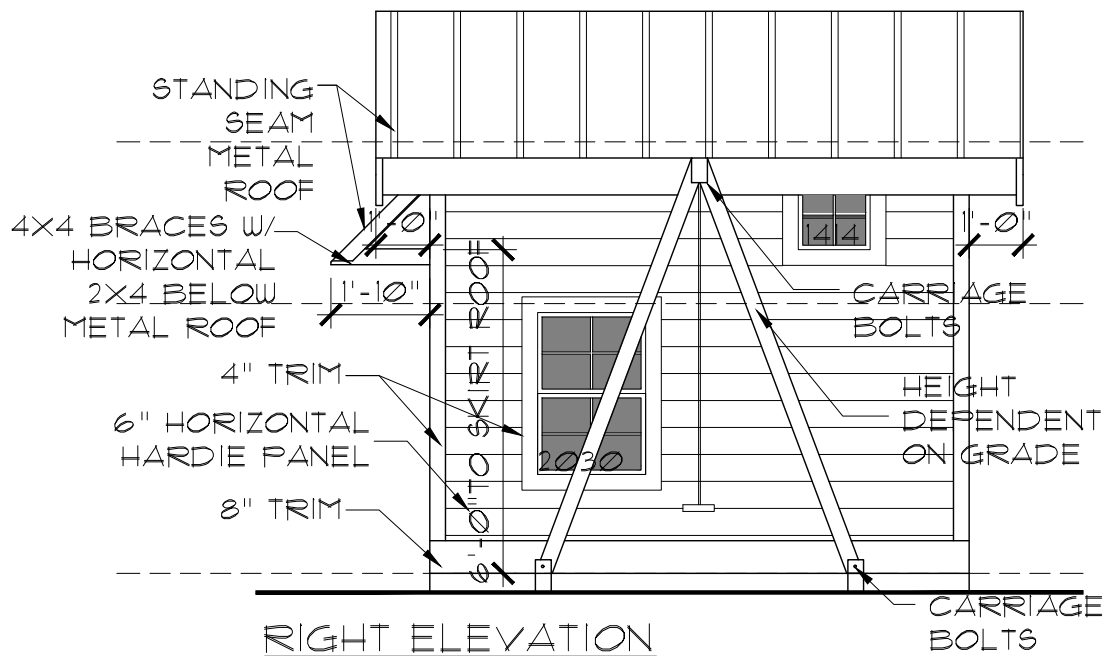

PLAYHOUSE

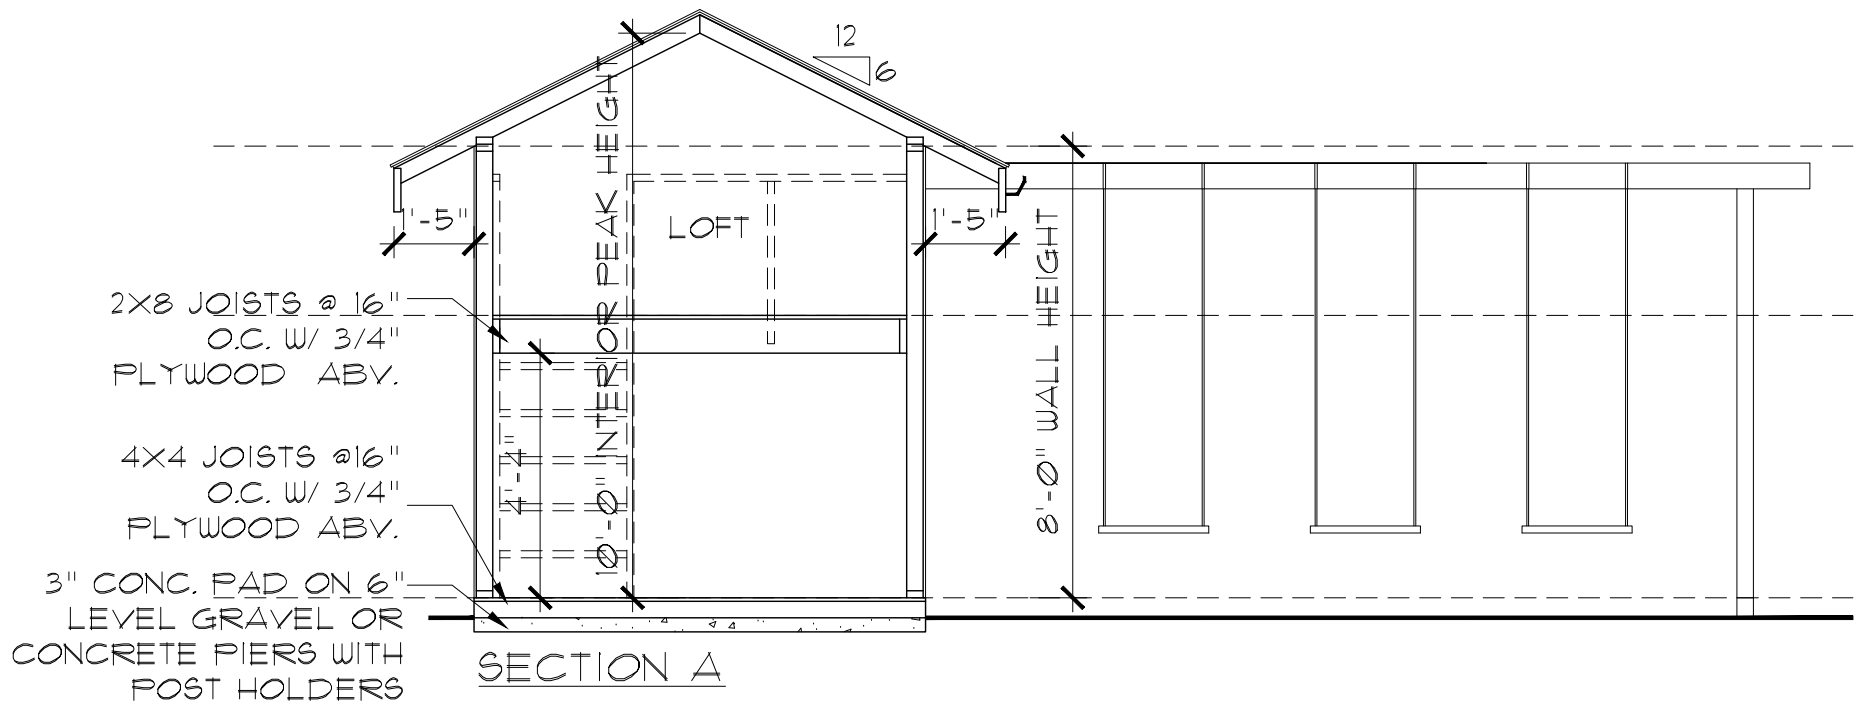

PLAYHOUSE